


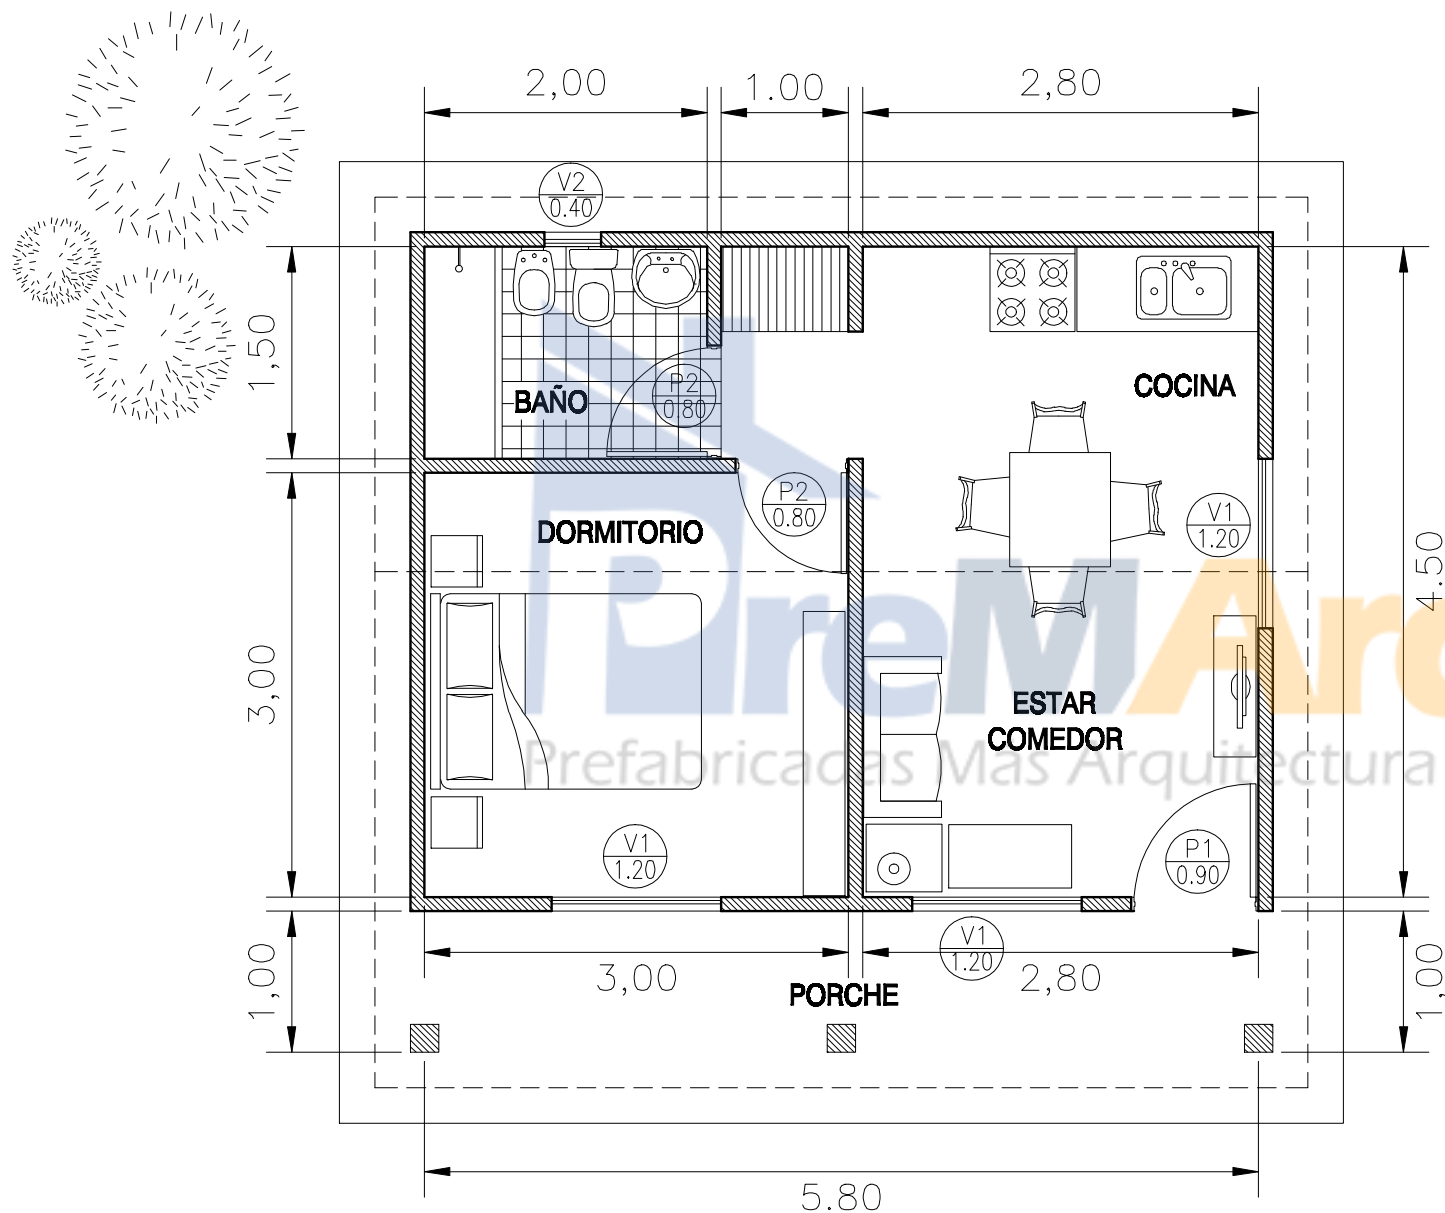

PLANTA

SUPERFICIES

Superficie cubierta	32,00m ²
Superficie semicubierta	6,00m ²
Total	38,00m ²

PLANILLA DE ABERTURAS

Cant.	Desig.	Dimensiones		Area		Observaciones
		Ancho	Alto	ilum	vent	
1	P1	0.90	2.00	--	--	puerta ingreso
2	P2	0.80	2.00	--	--	puerta placa
3	V1	1.20	1.50	1.80	0.90	vent.corrediza
1	V2	0.40	0.25	0.10	0.05	ventiluz