


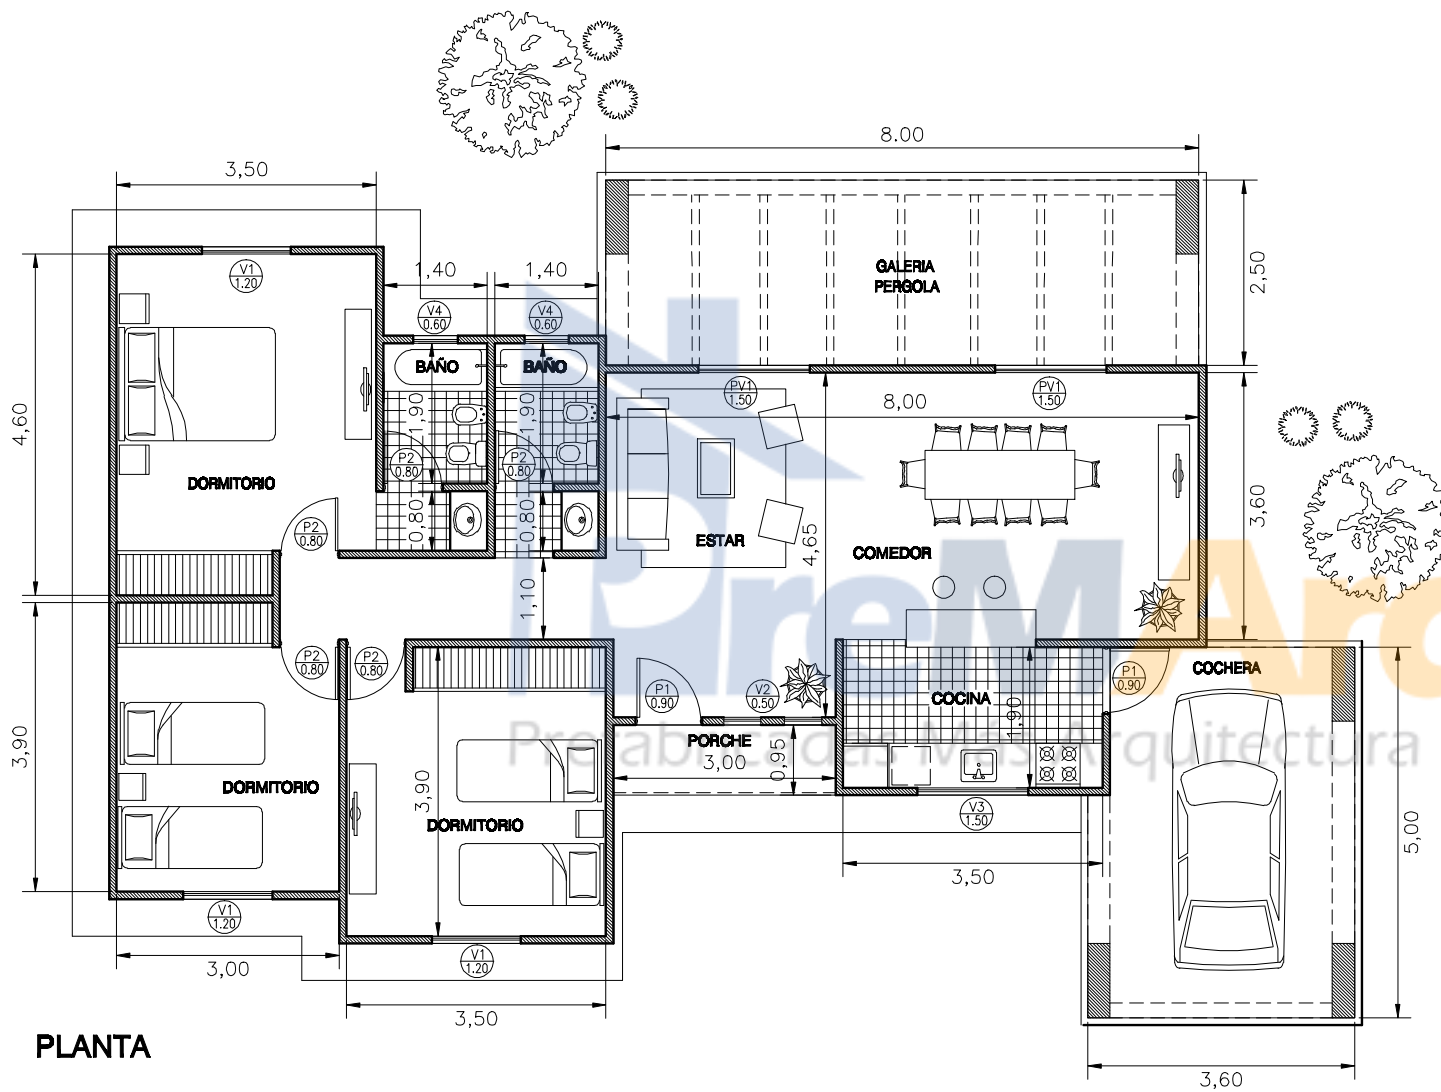

SUPERFICIES

Superficie cubierta	99,00m ²
Superficie semicubierta	40,00m ²
Total	139,00m ²

PLANILLA DE ABERTURAS

Cant.	Disig.	Dimensiones		Area		Observaciones
		Ancho	Alto	ilum	vent	
2	P1	0.90	2.00	--	--	puerta ingreso
5	P2	0.80	2.00	--	--	puerta placa
3	V1	1.20	1.50	1.80	0.90	vent.corrediza
2	V2	0.50	1.50	0.75	0.38	vent.corrediza
1	V3	1.50	0.60	0.90	0.45	vent.corrediza
2	V4	0.60	0.40	0.24	0.12	ventiluz
2	PV1	1.50	2.00	3.00	1.50	p.vent.corr.